

# 12 ON THIRD

## ELEVATIONS




South Elevation (House 02)  
Scale 1:100




North Elevation (House 02)  
Scale 1:100

# 12 ON THIRD

## ELEVATIONS

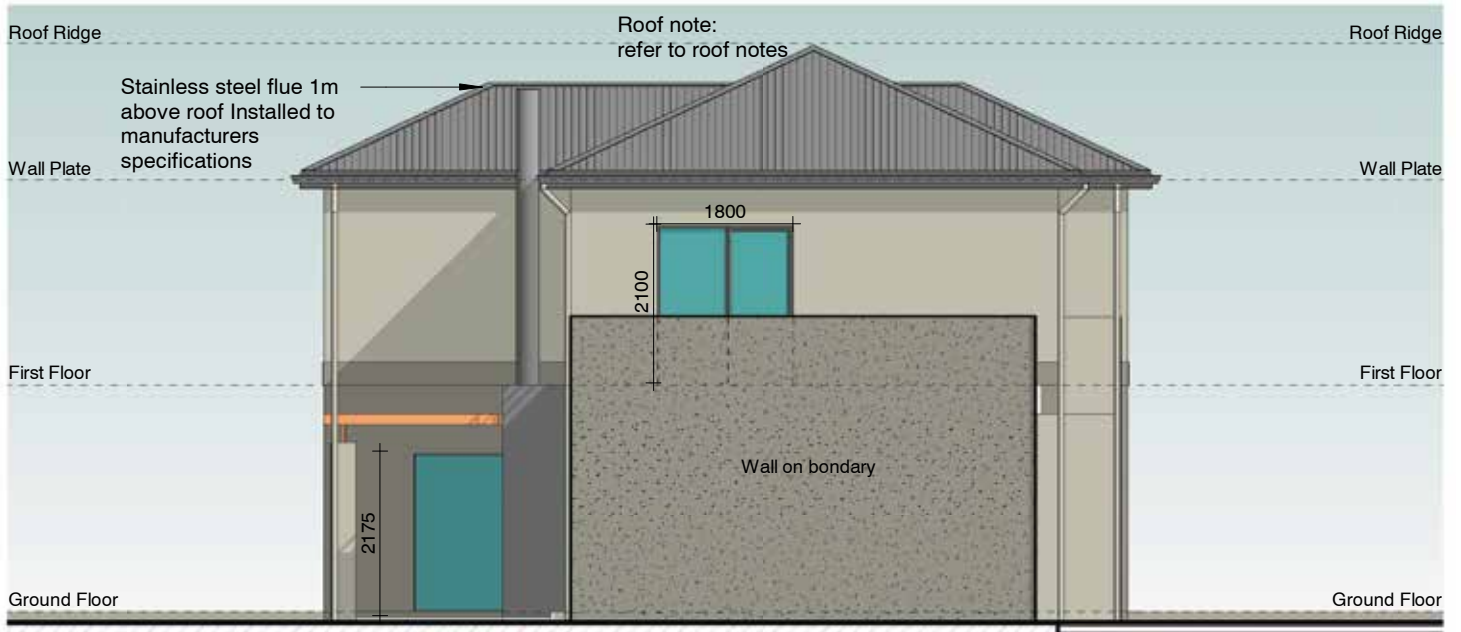

West Elevation (House 02)  
Scale 1:100

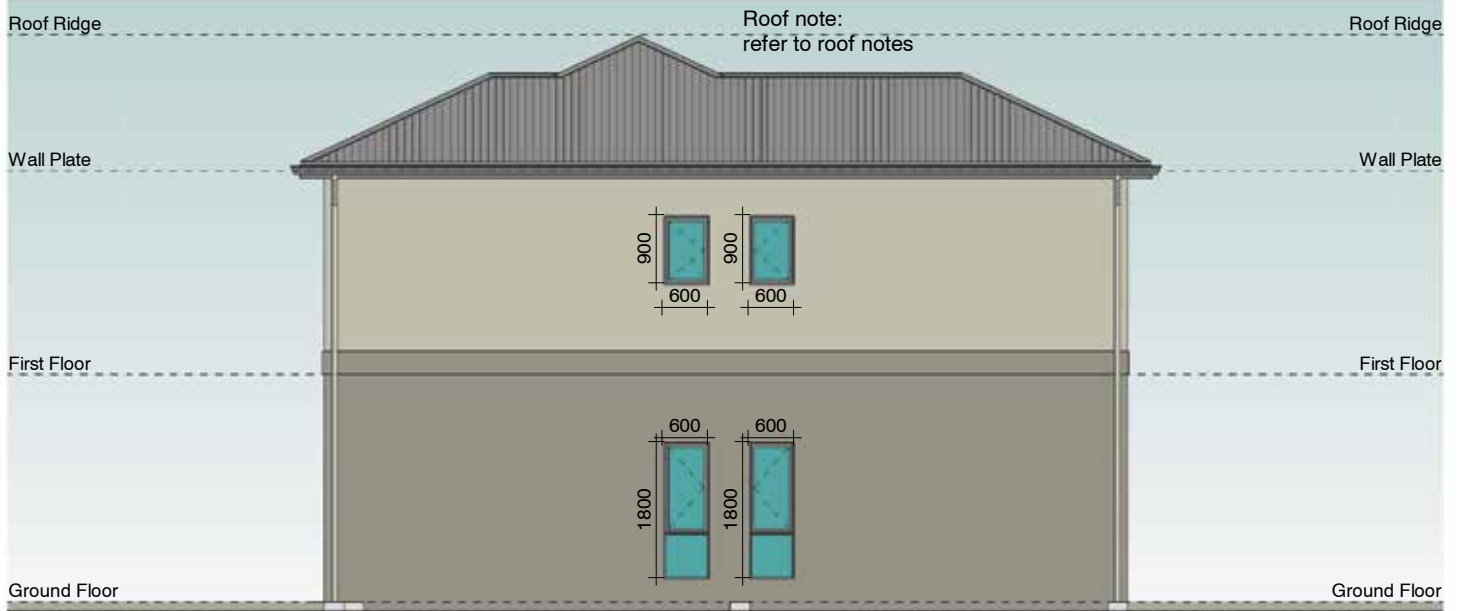

East Elevation (House 02)  
Scale 1:100